

**GALVESTON SEAWALL
PHASE II
SITE IMPROVEMENTS
GALVESTON, TX**

THE GOODMAN CORPORATION
3200 Travis, #200
Houston, TX 77006
(713) 951-7951
(713) 951-7957

LANDSCAPE ARCHITECTURE
CLARK CONDON ASSOCIATES, INC.
10401 Stella Link Rd.
Houston, TX 77025
(713) 871-1414
(713) 871-0888

CIVIL ENGINEERING
IDS ENGINEERING GROUP
13333 Northwest Freeway, Suite 300
Houston, Texas 77040
(713) 462 3178

STRUCTURAL ENGINEERING
MATRIX STRUCTURAL ENGINEERS
24 Greenway Plaza, Suite 1508
Houston, TX 77046
(713) 664-0130
(713) 664-1370

ELECTRICAL ENGINEERING
HUNT & HUNT ENGINEERING CORP.
P.O. Box 771294
Houston, Texas 77215
(713) 780-9554

GRAPHIC DESIGN AND WAYFINDING
JUDSON DESIGN
2407 Norfolk
Houston, TX 77098
(713) 520-1096
(713) 520-6836

THESE DOCUMENTS ARE NOT COMPLETE
AND ARE ISSUED FOR REVIEW ONLY
AND ARE NOT FOR REGULATORY
APPROVAL, PERMITTING OR
CONSTRUCTION.
S. SCOTT BLAKE,
LANDSCAPE ARCHITECT
DATE: 11/13/14






ISSUE	DATE
50% DD	11/14/14

DESIGN SECTIONS

DRAWN: KWL
CHECKED: SSS
SCALE: AS SHOWN
DATE: 10/15/2014
CCA PROJECT NO: 114-057

SHEET:

L1.24

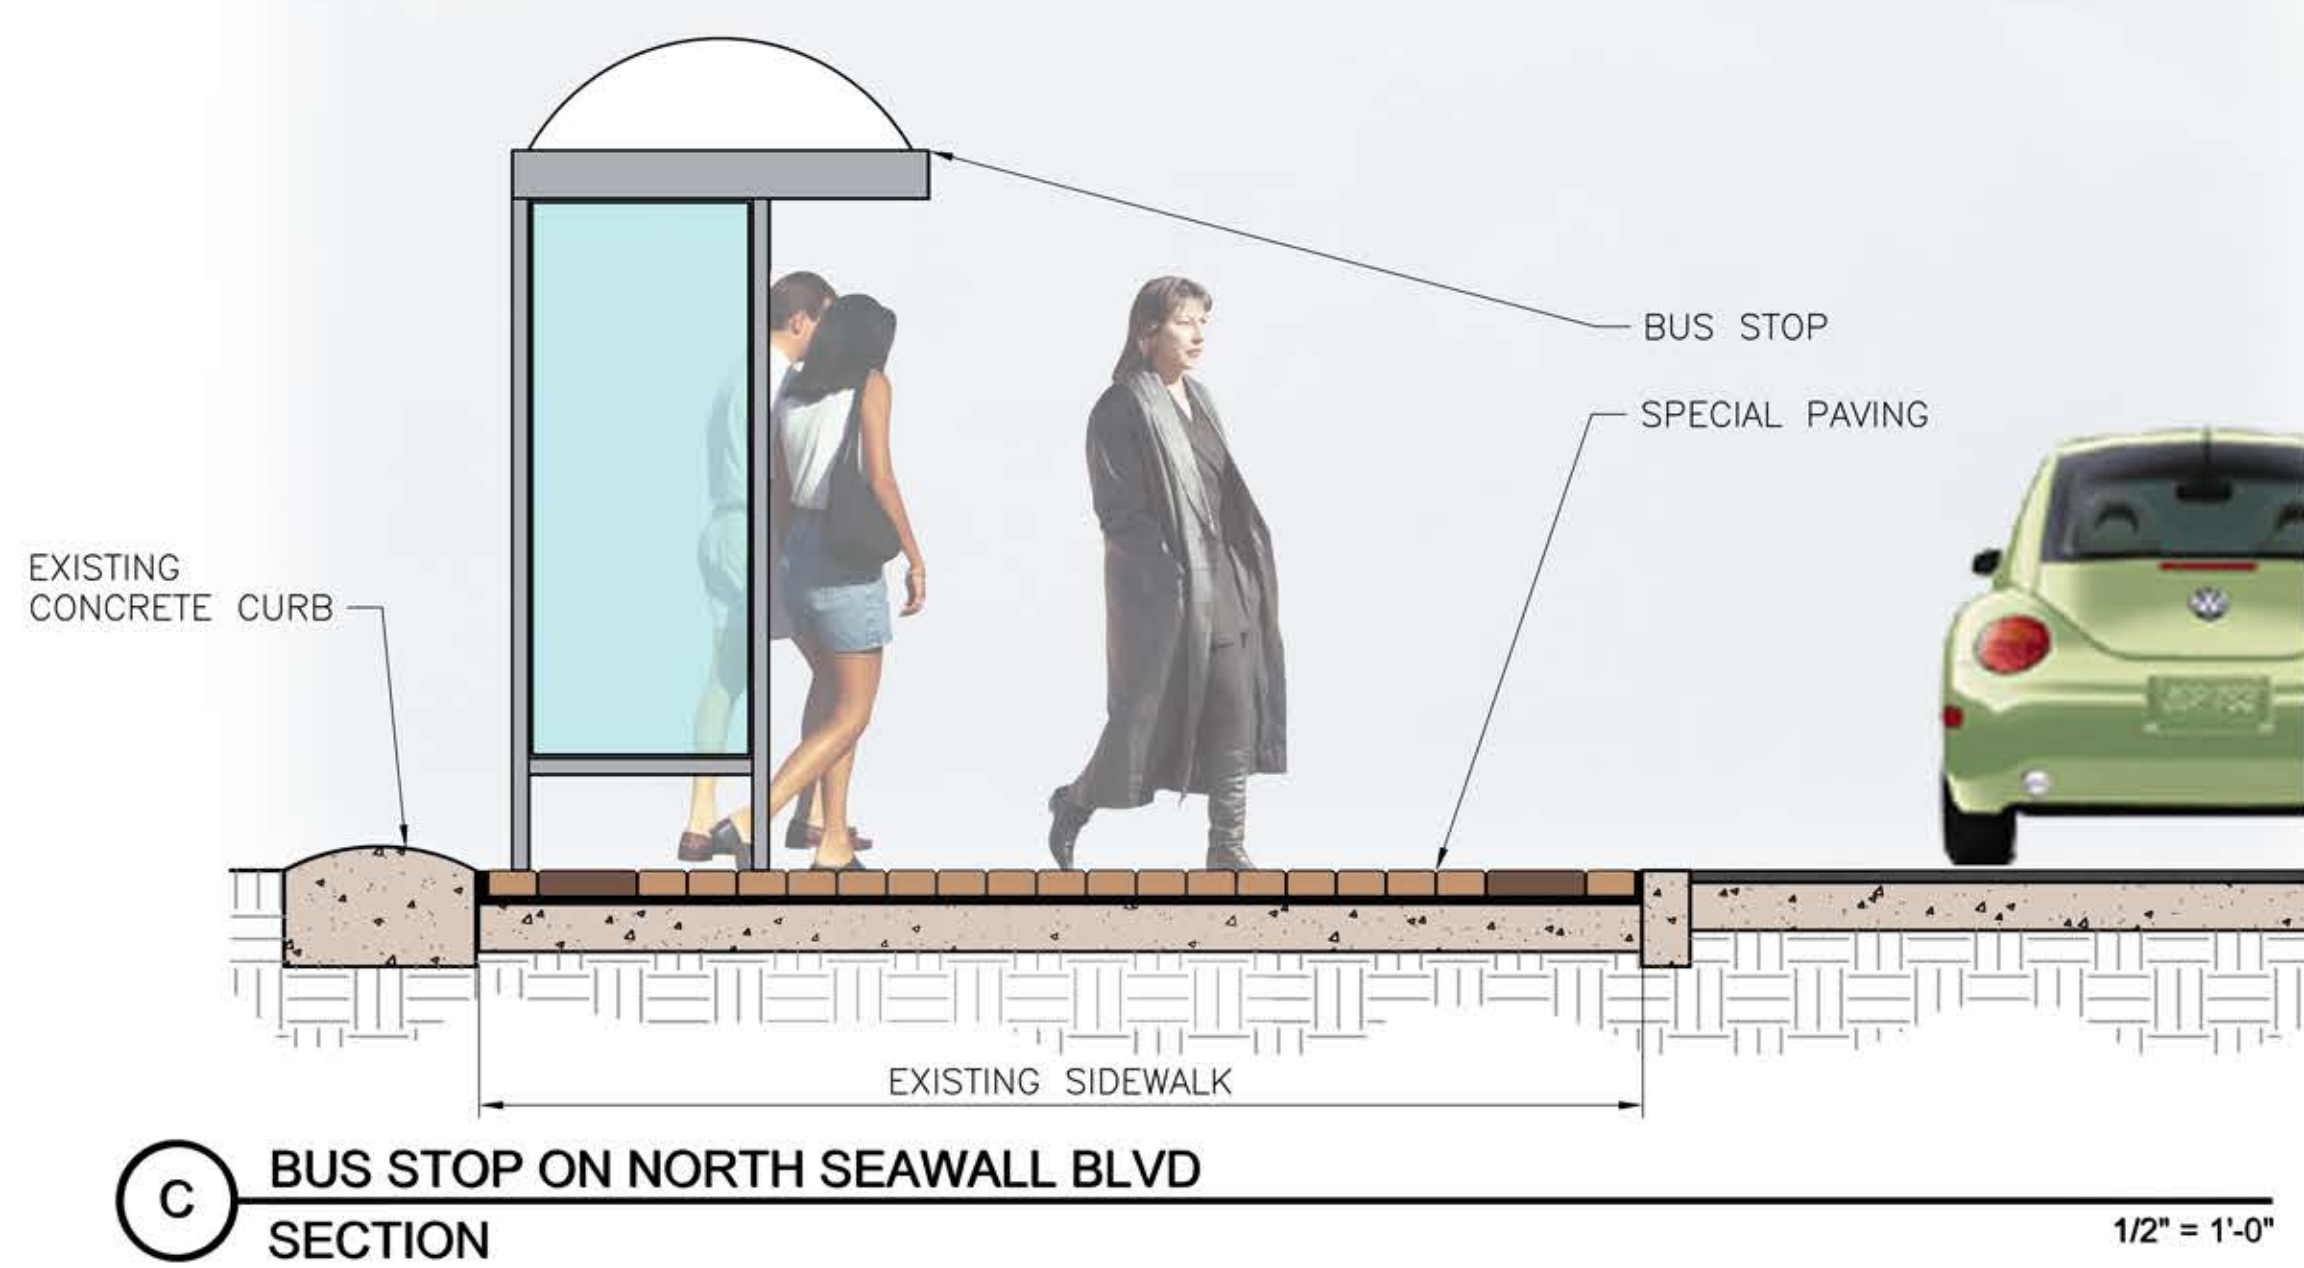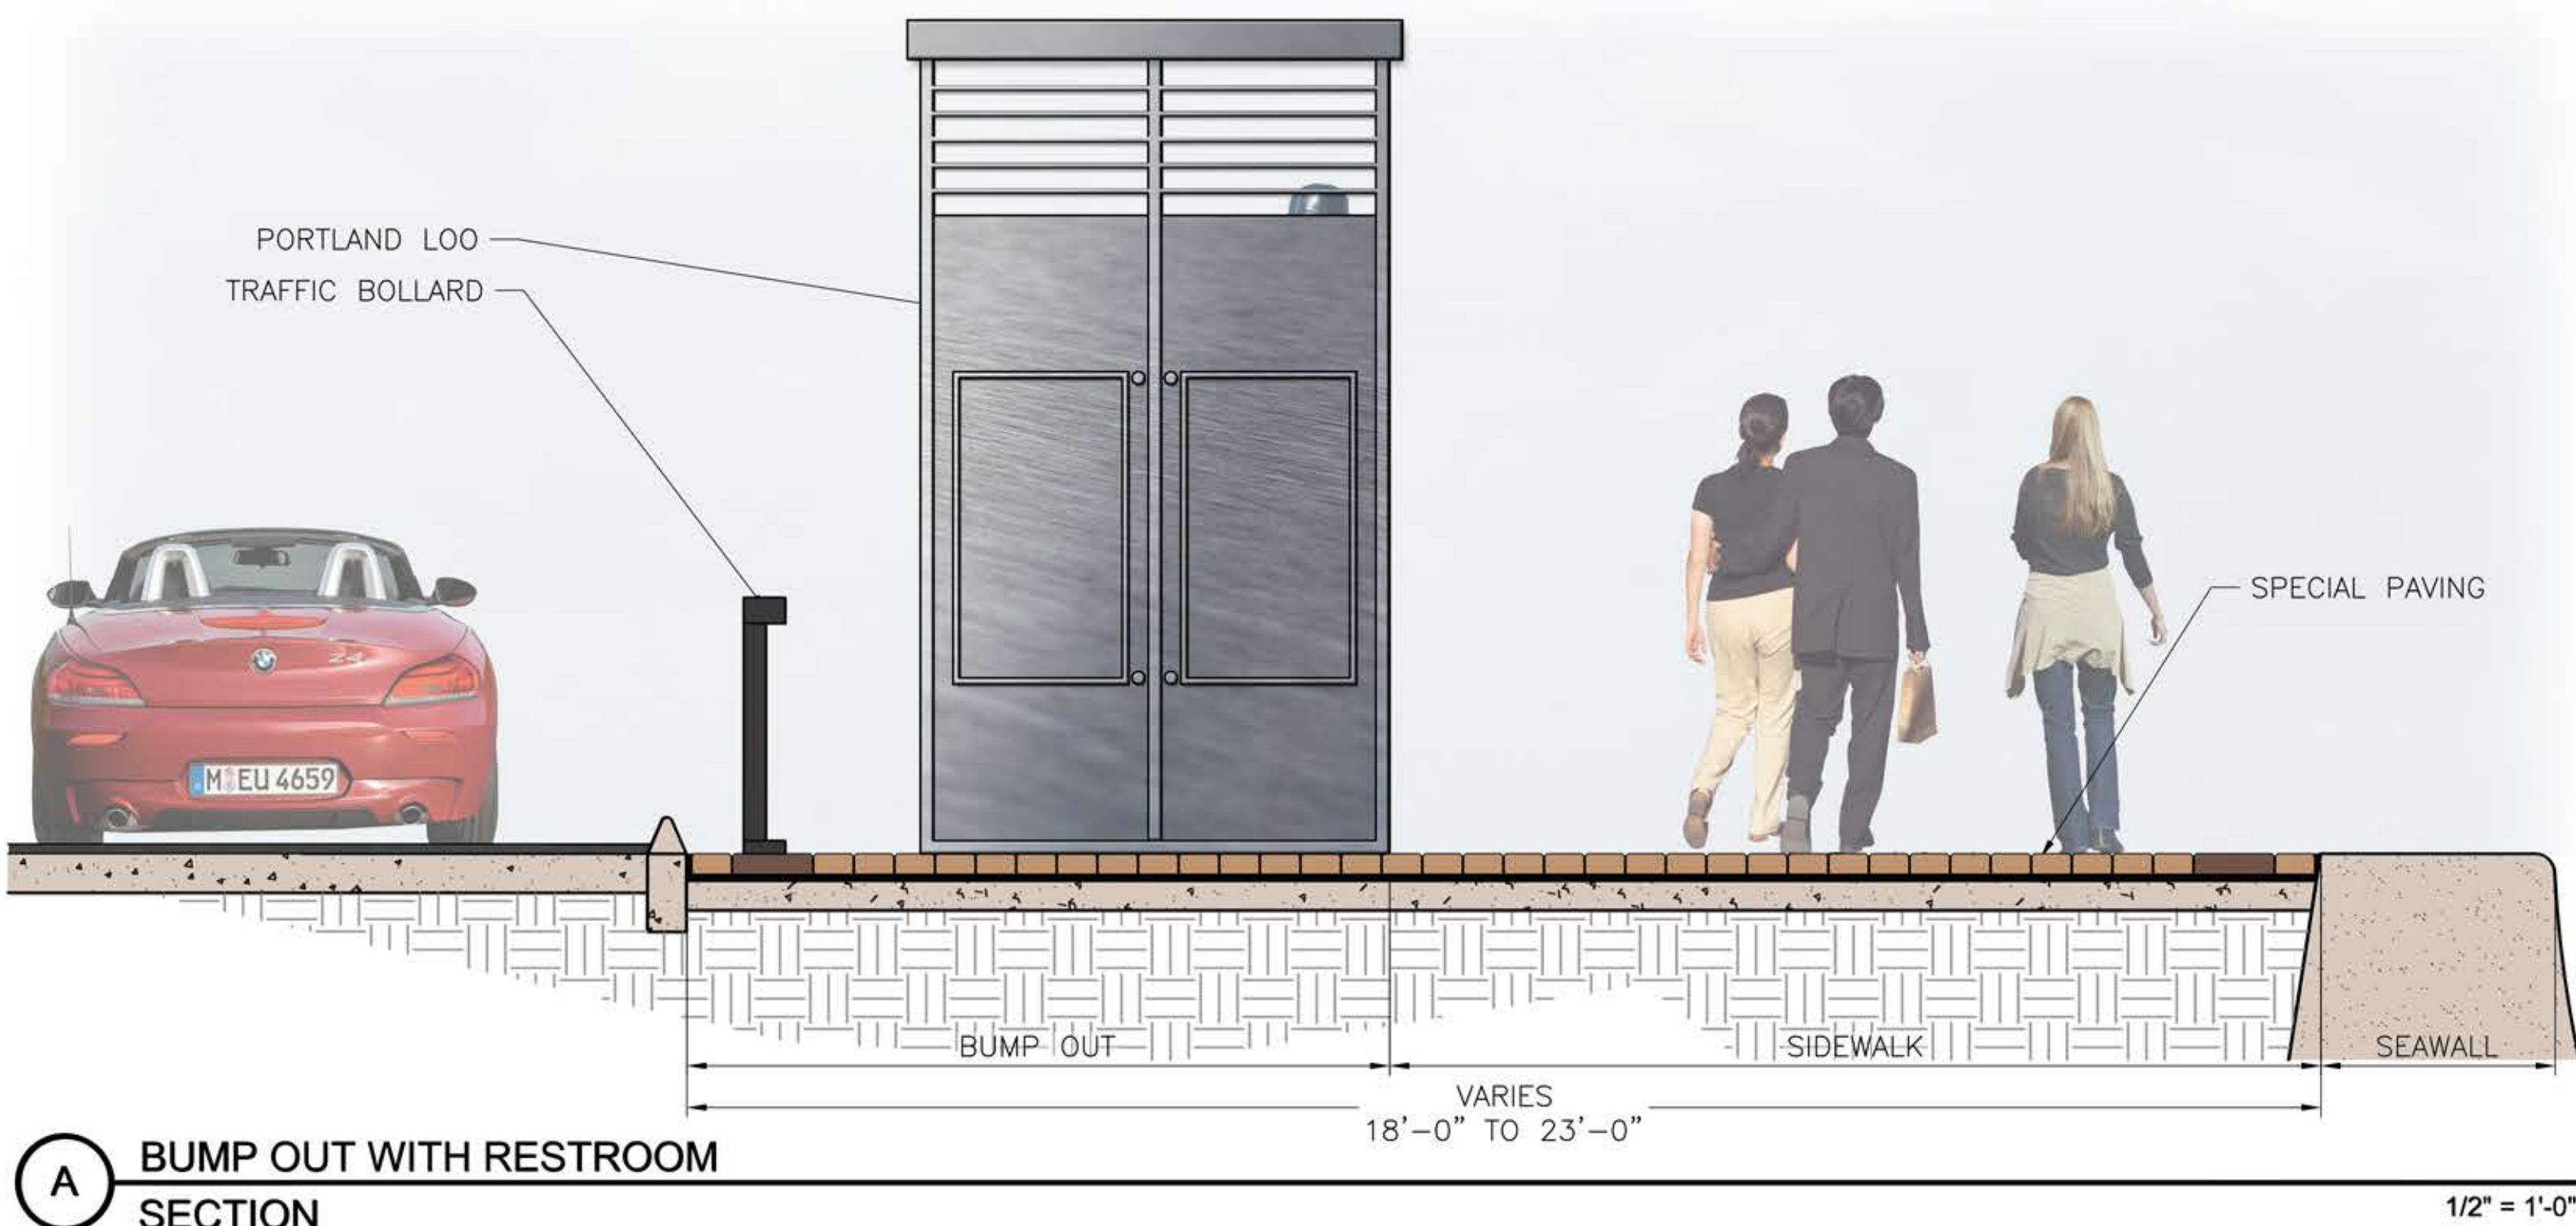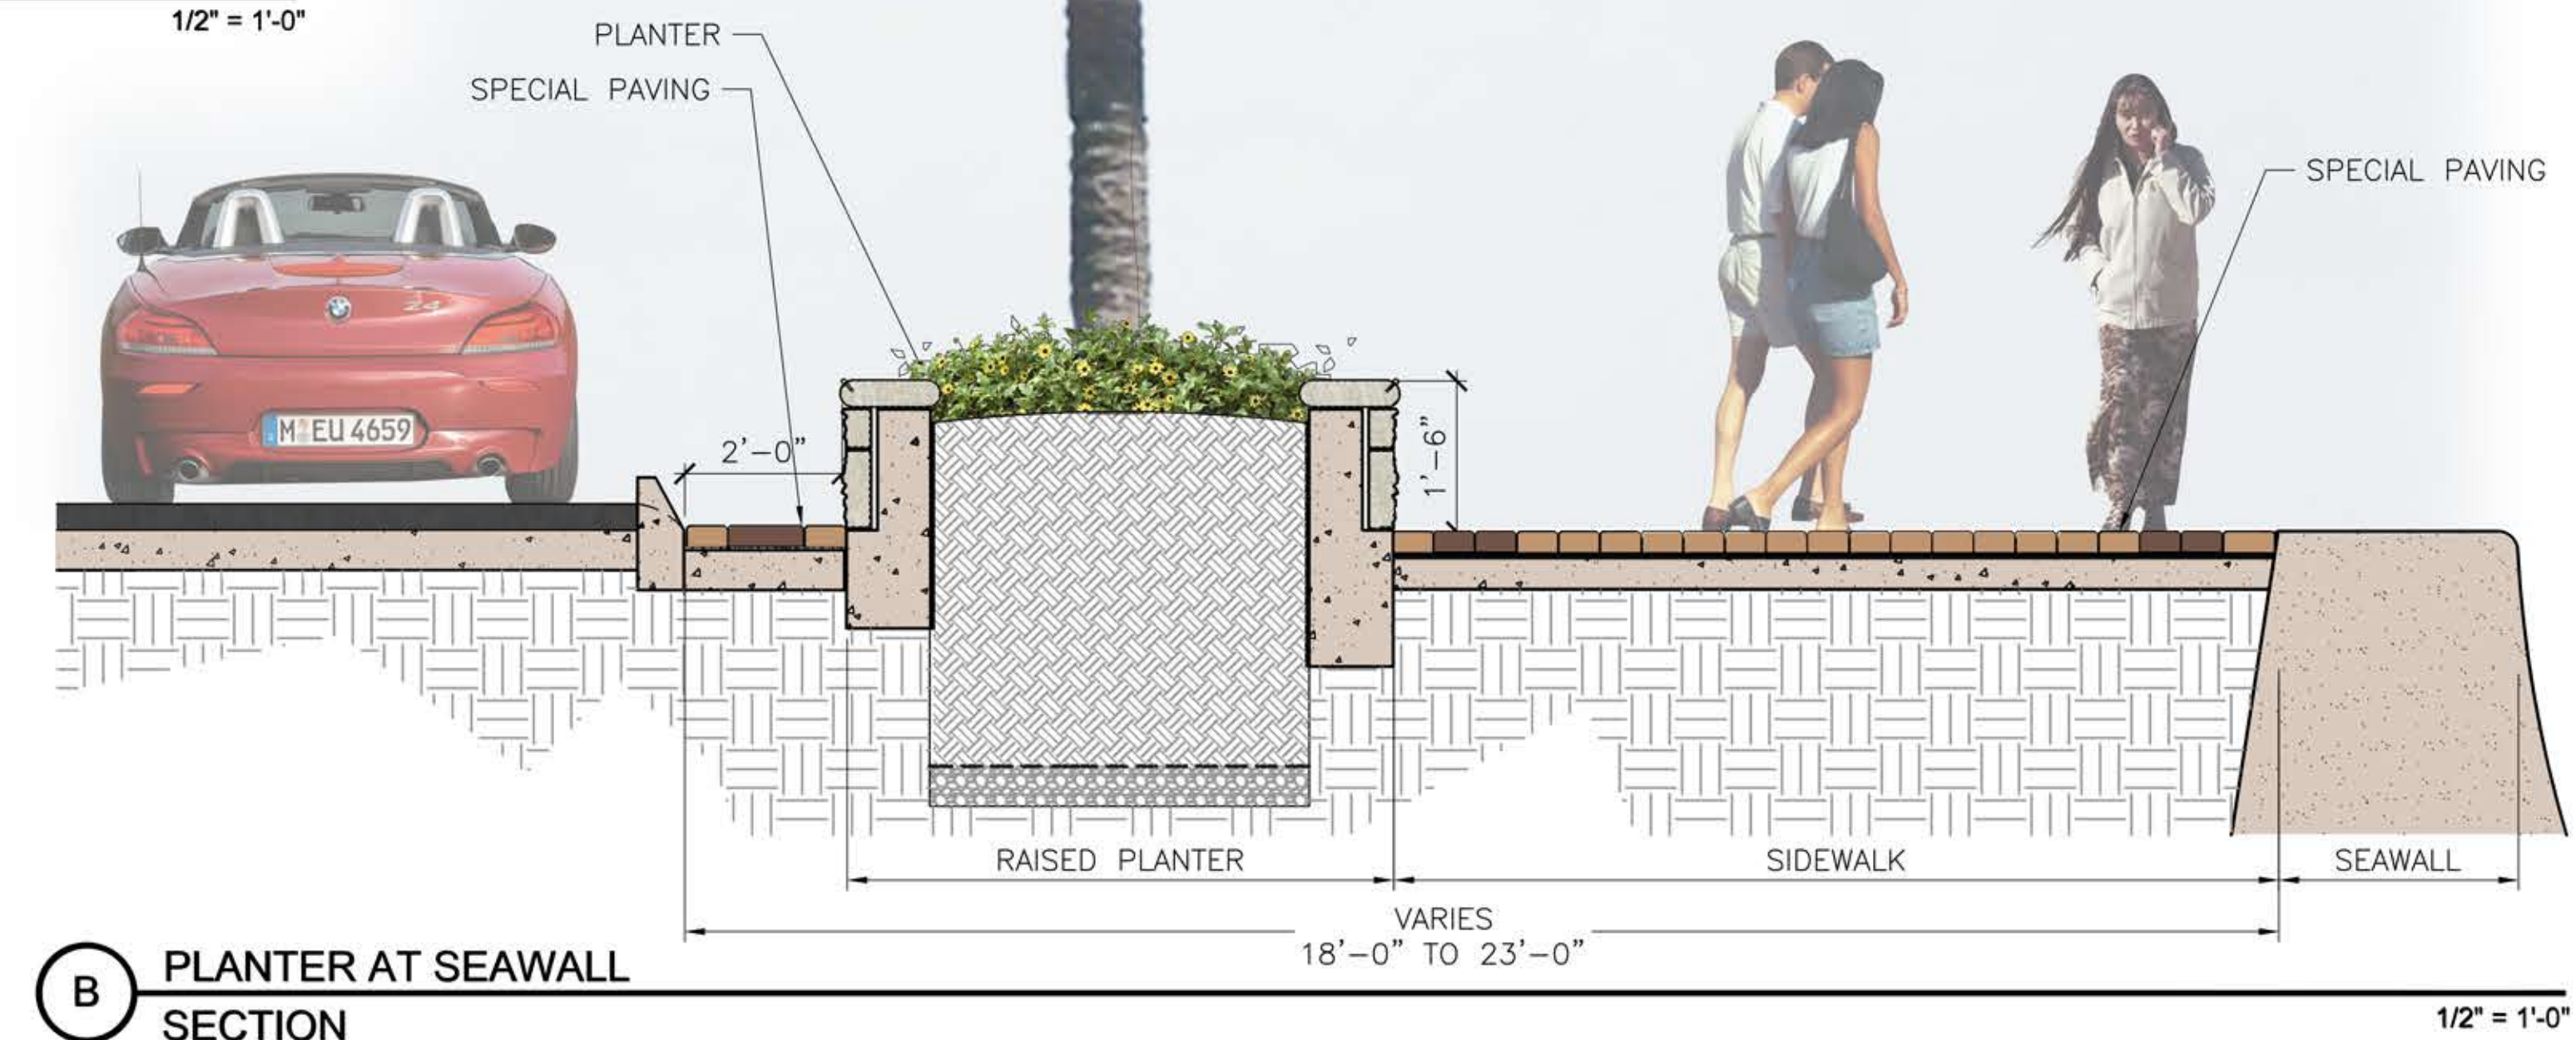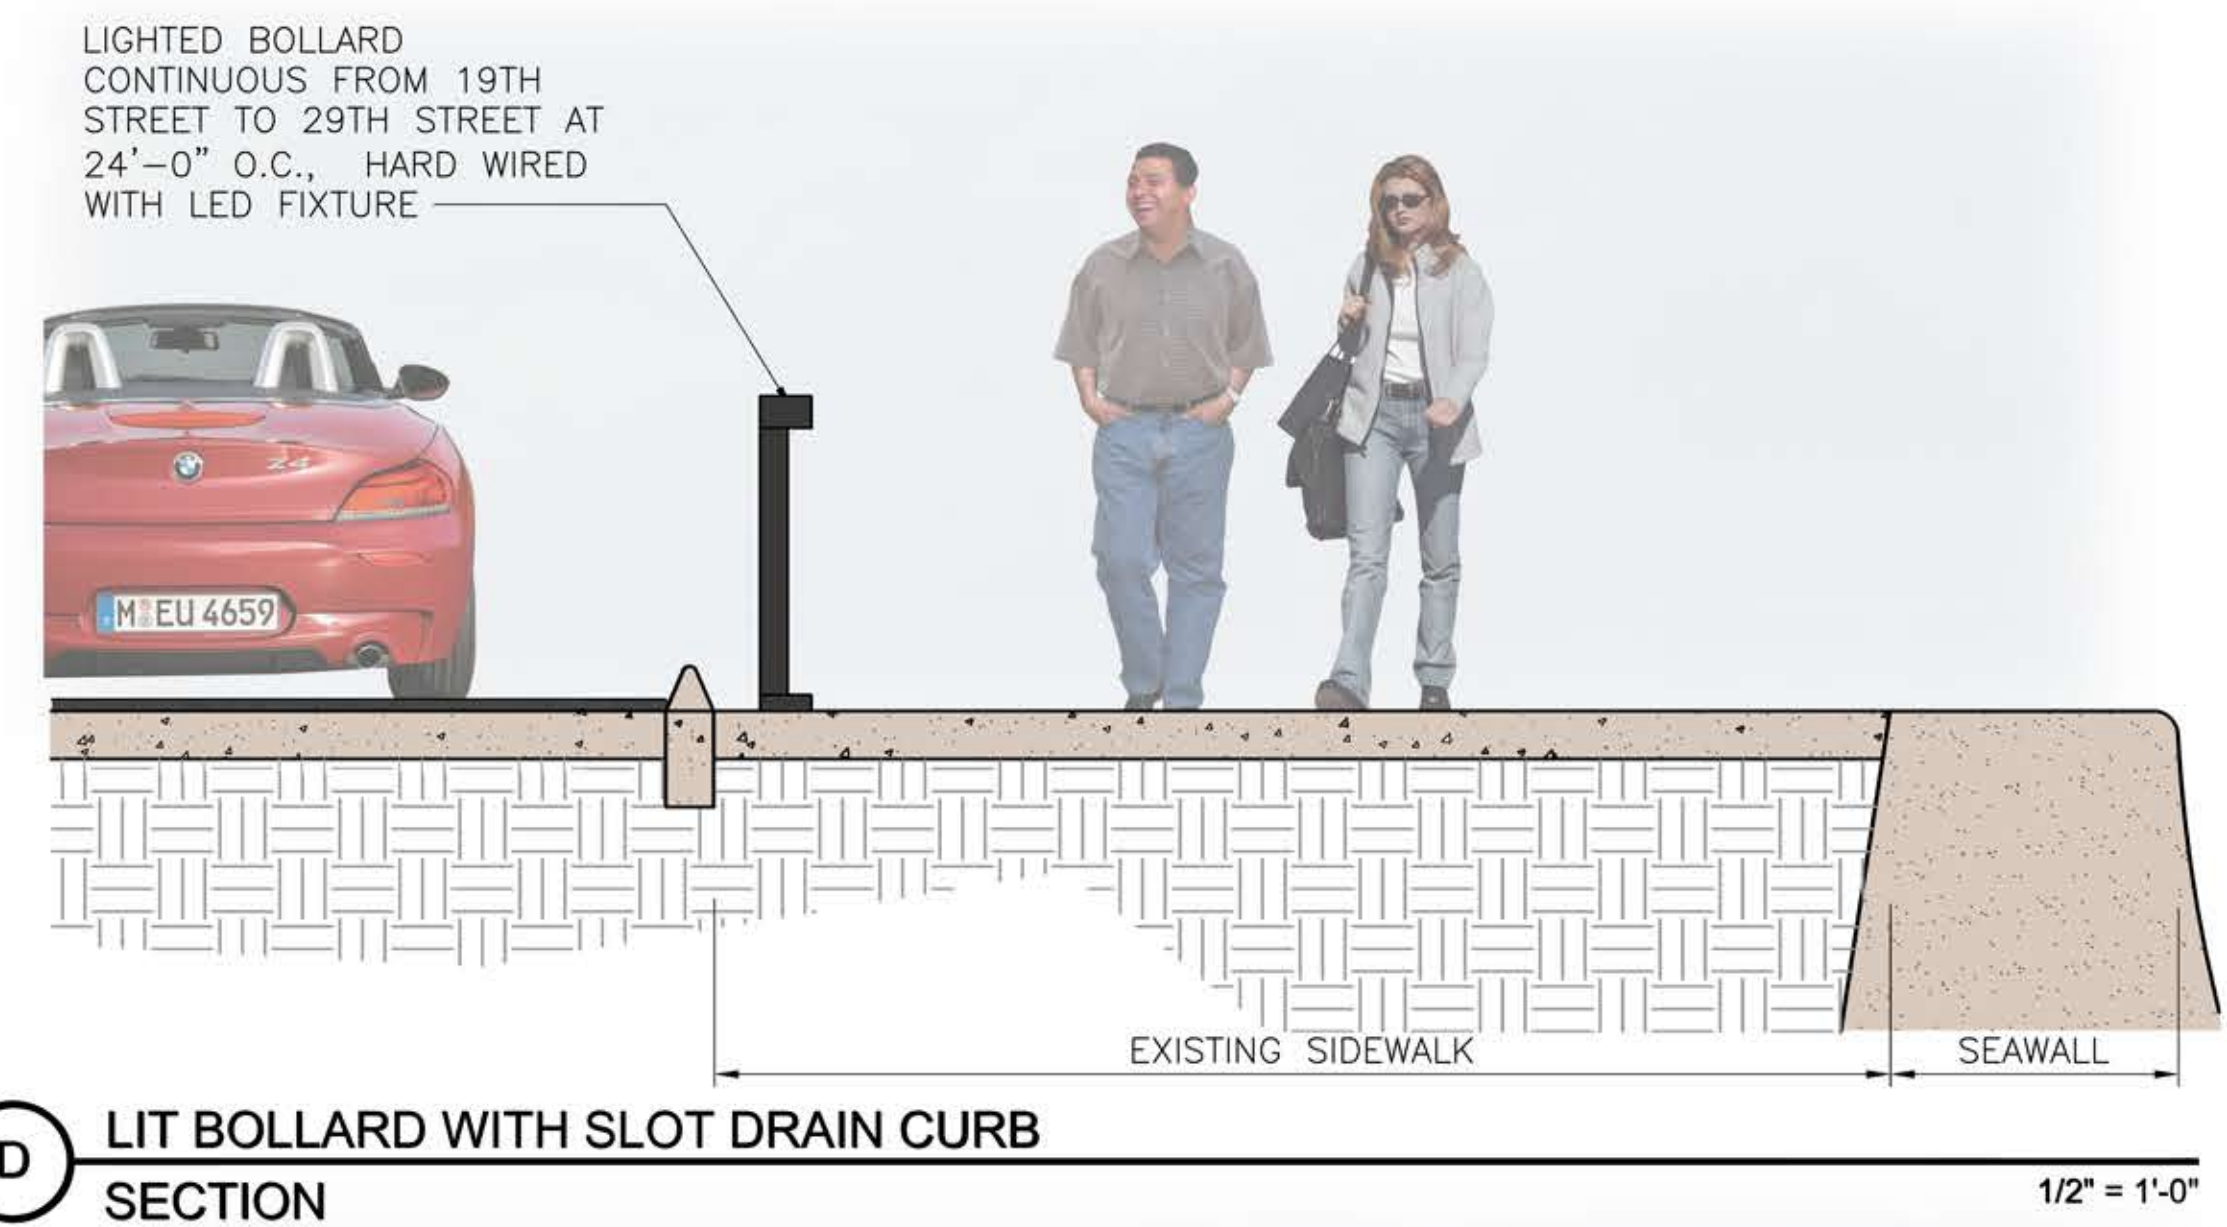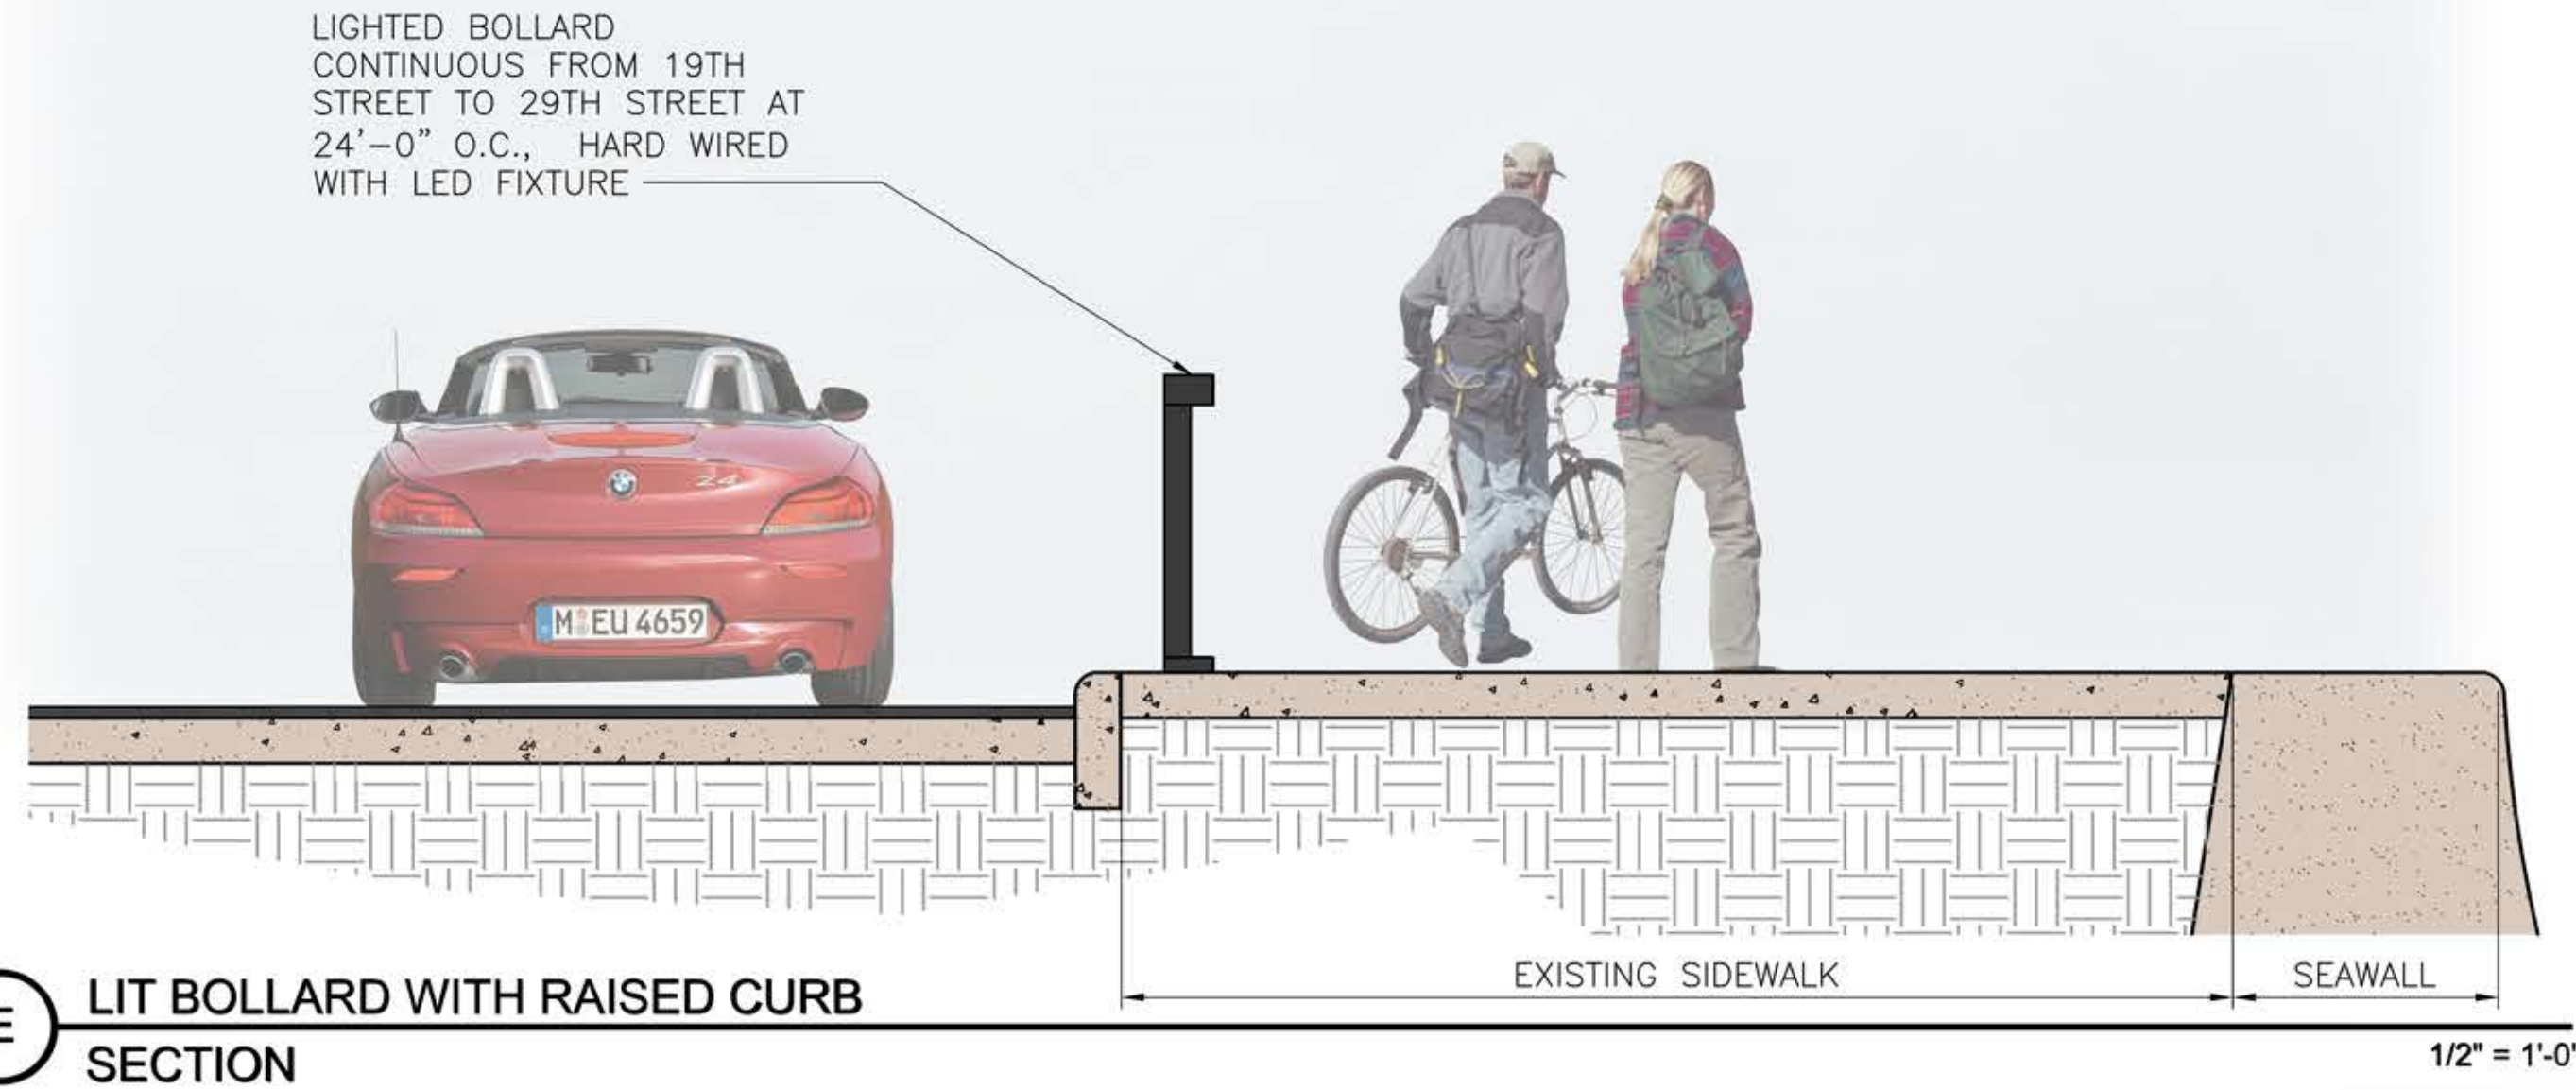

I:\galveston seawall phase 2 114-057\5.0-add\5.2-cas\15.21-alt\sheet\l1.24 11/17/2014 2:43 PM